


THIS MAP WAS PREPARED FOR ASSESSMENT PURPOSE ONLY

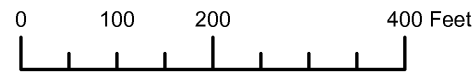


N.E. 1/4 SEC. 4 T. 33S. R. 15W. W.M. CURRY COUNTY

33S15W04A

1" = 200'

CANCELLED:
800
1100
1605
1606
1700
1800
2000
2102
2114
2115

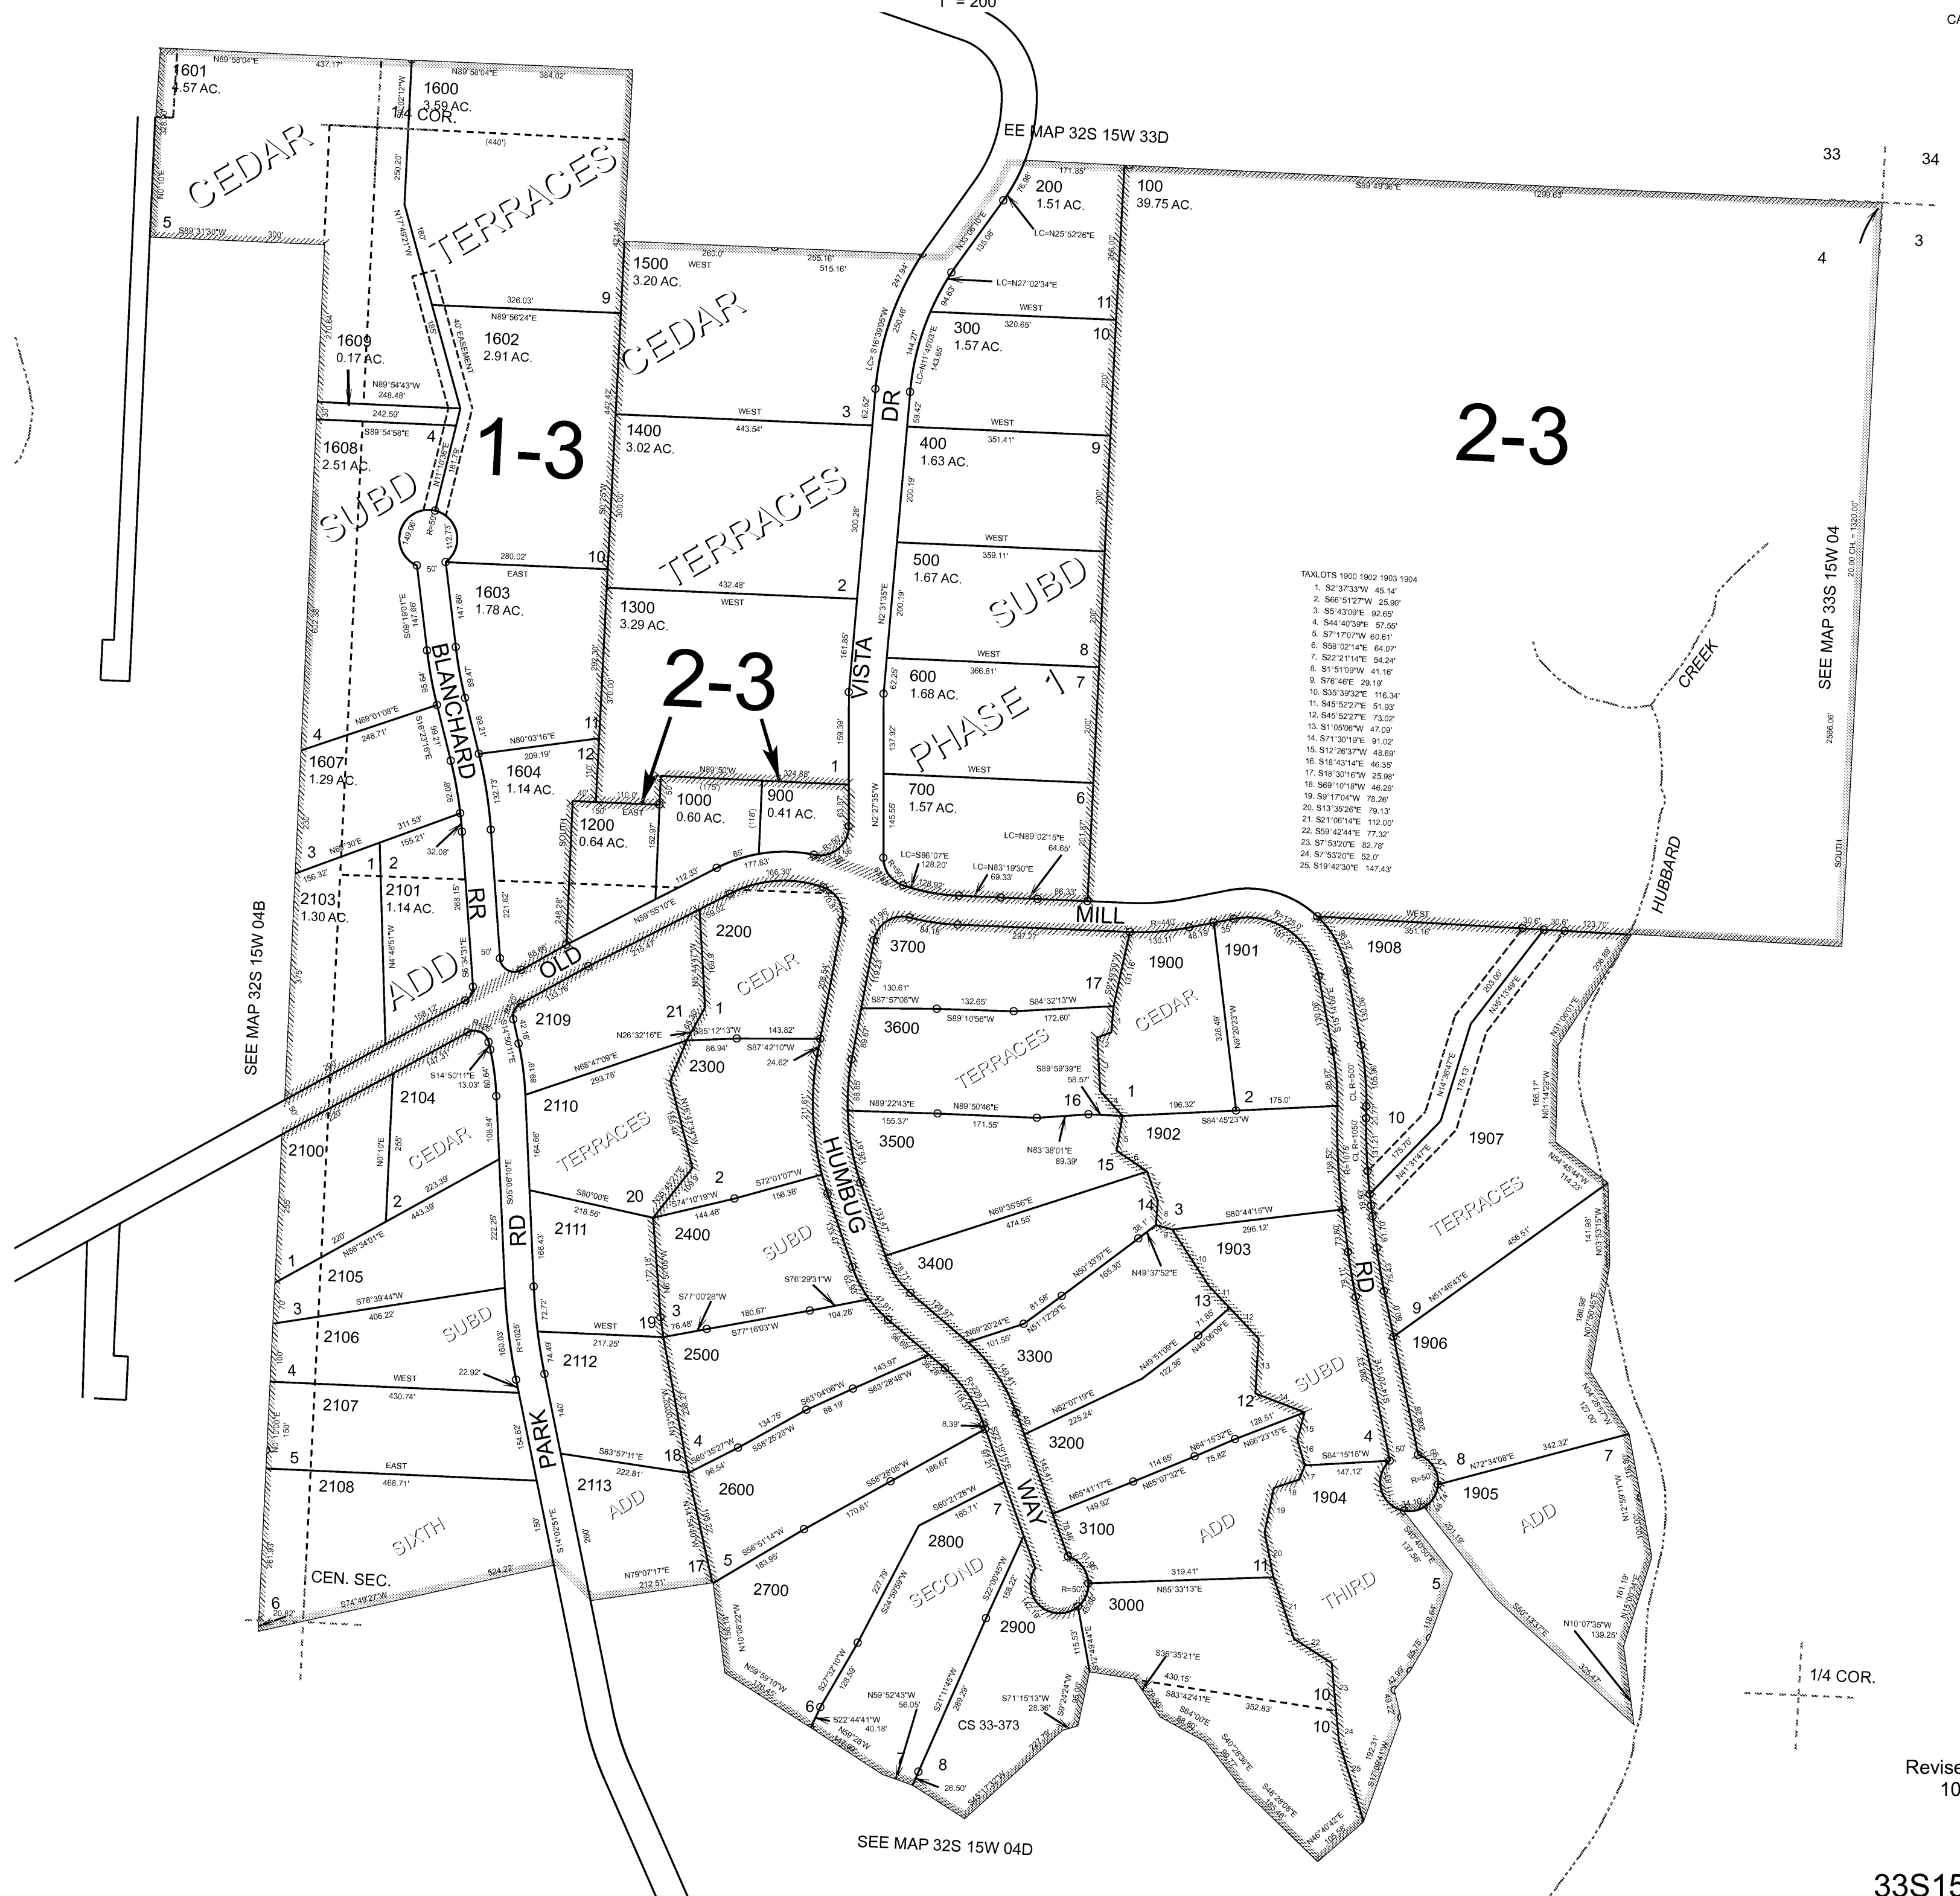


TAXLOTS 1900 1902 1903 1904

1. S2°37'33"W 45.14'
2. S86°51'27"W 25.90'
3. S5°43'09"E 92.60'
4. S44°40'39"E 57.55'
5. S7°17'07"W 60.61'
6. S58°02'14"E 64.07'
7. S22°21'14"E 54.24'
8. S1°51'09"W 41.16'
9. S76°48'E 29.19'
10. S35°39'32"E 116.34'
11. S45°52'27"E 51.93'
12. S45°52'27"E 73.02'
13. S1°50'06"W 47.09'
14. S71°30'19"E 91.52'
15. S12°26'37"W 48.69'
16. S18°43'14"E 46.39'
17. S18°30'16"W 25.98'
18. S69°10'19"W 46.28'
19. S9°17'04"W 78.26'
20. S13°35'26"E 79.13'
21. S21°06'14"E 112.00'
22. S59°42'44"E 72.32'
23. S7°53'20"E 82.76'
24. S7°53'20"E 52.0'
25. S19°42'30"E 147.43'

SEE MAP 32S 15W 04B

SEE MAP 33S 15W 04

SEE MAP 32S 15W 04D

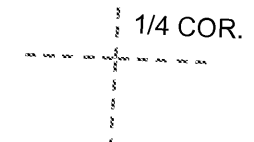

Revised: RAA 10/8/2009

33S15W04A